



Appendix A – Site Plans

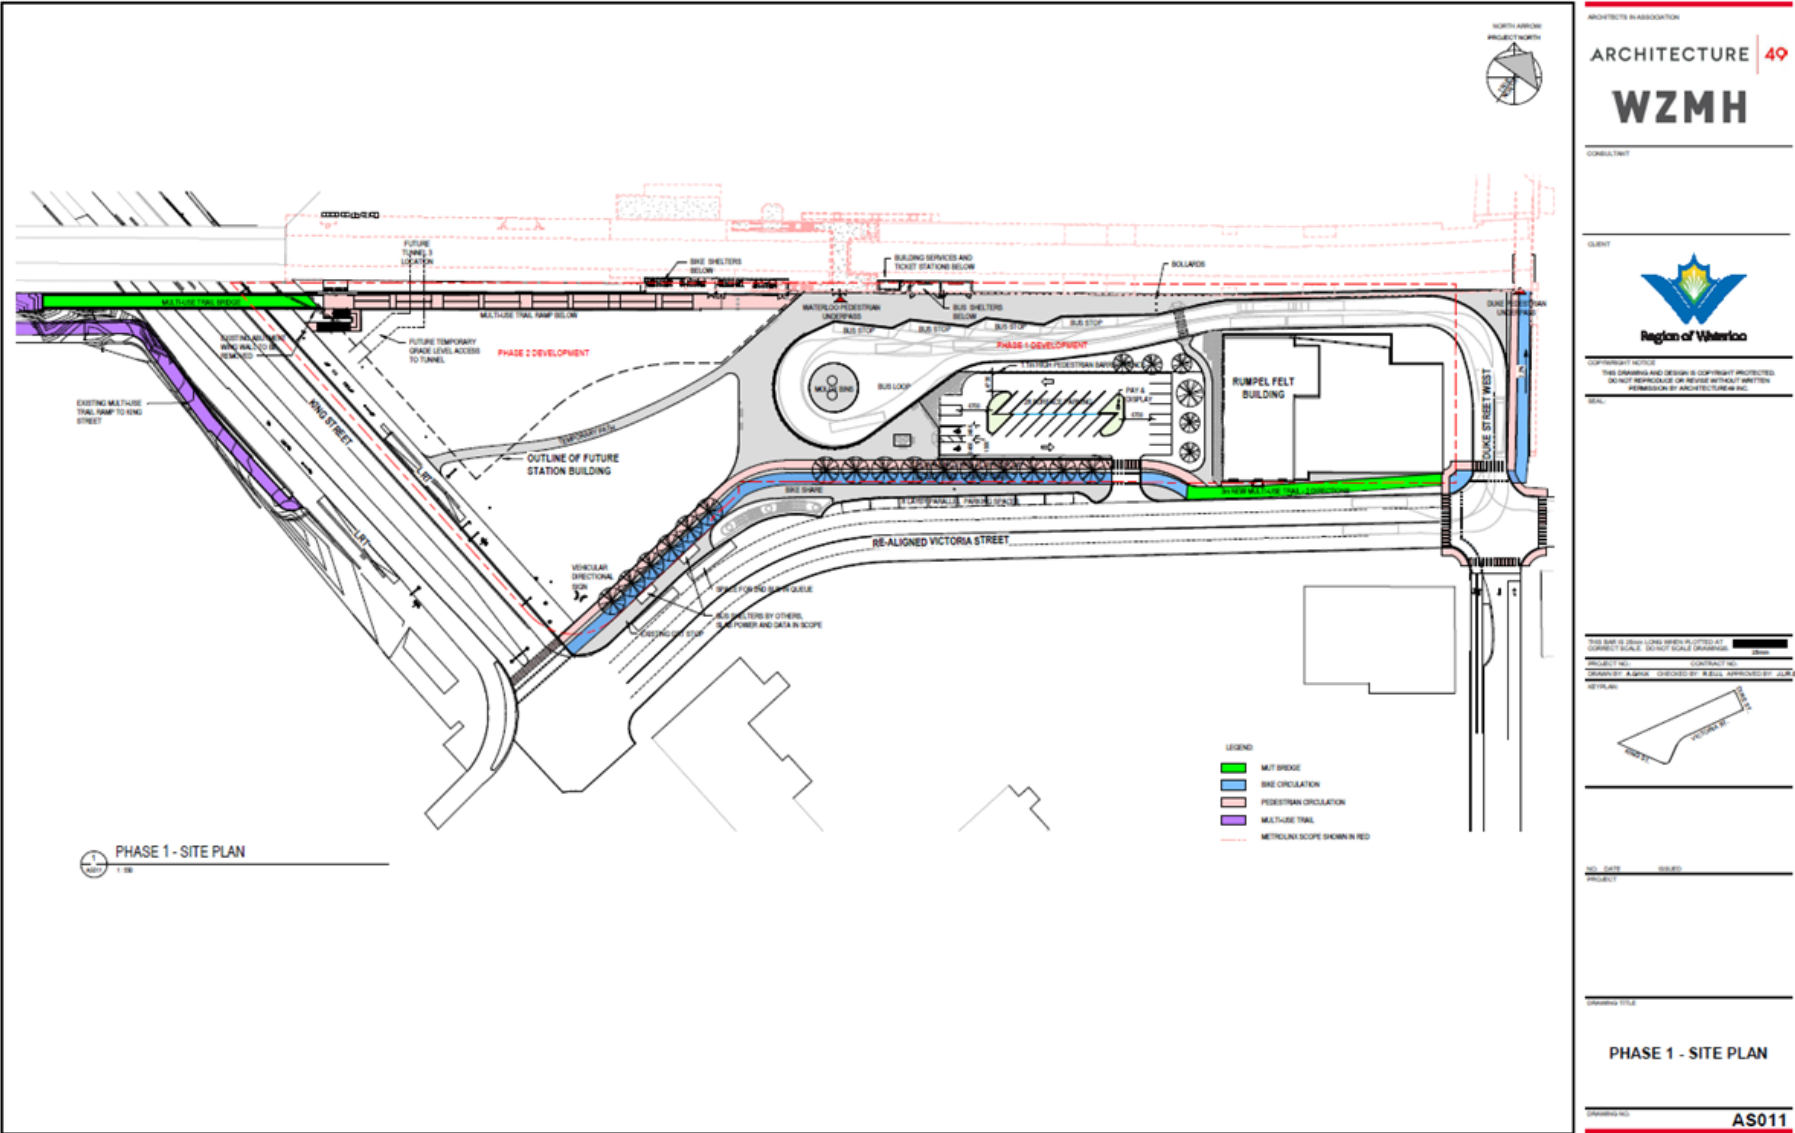

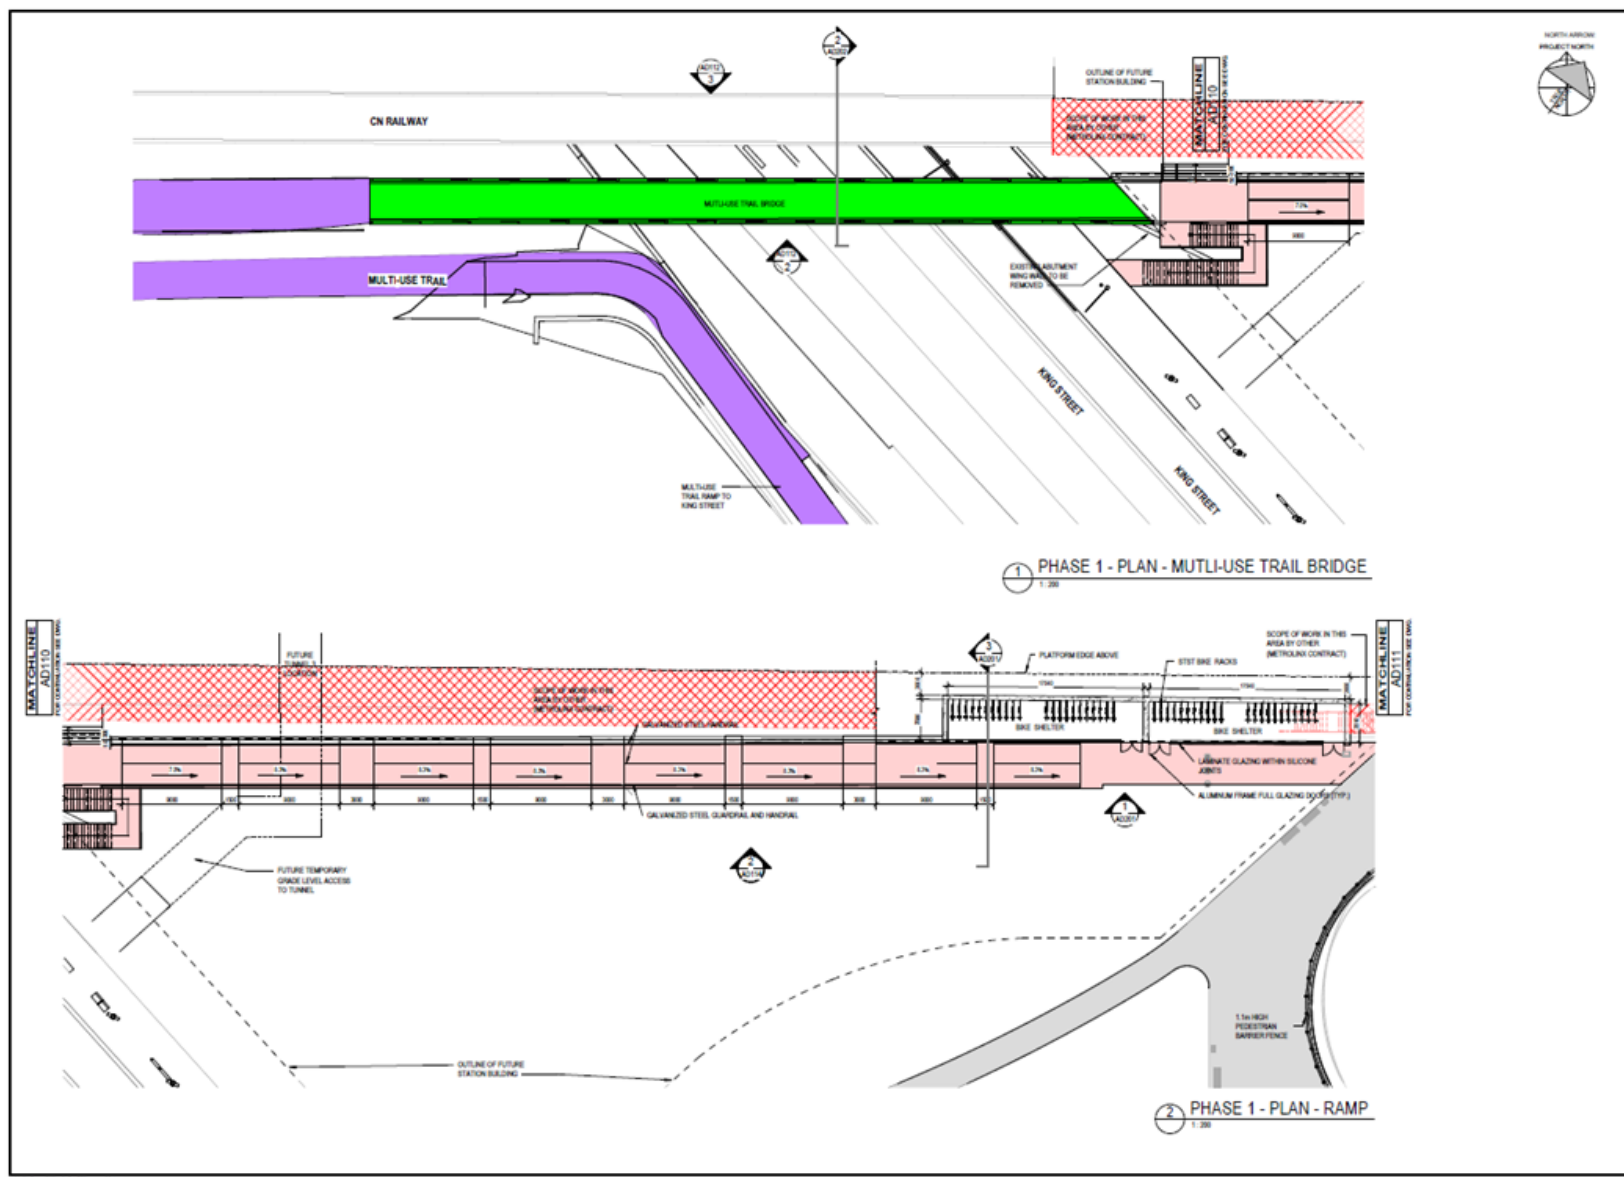

ARCHITECTS IN ASSOCIATION

ARCHITECTURE 49

WZMH

CONSULTANT

CLIENT


Region of Waterloo

COPYRIGHT NOTICE
THIS DRAWING AND DESIGN IS COPYRIGHT PROTECTED. REPRODUCTION OR REUSE WITHOUT WRITTEN PERMISSION BY ARCHITECTURE 49 INC.

DATE

THIS DRAWING IS THE PROPERTY OF ARCHITECTURE 49 INC. IT IS TO BE USED ONLY FOR THE PROJECT AND NOT TO BE REPRODUCED OR REUSED FOR ANY OTHER PROJECT WITHOUT THE WRITTEN PERMISSION OF ARCHITECTURE 49 INC.

PROJECT NO. CONTRACT NO. DATE

DESIGNED BY: CHECKED BY: DATE


PROJECT

DATE

FLOOR PLAN - PHASE 1
- WEST OF WATERLOO

DATE

AD110

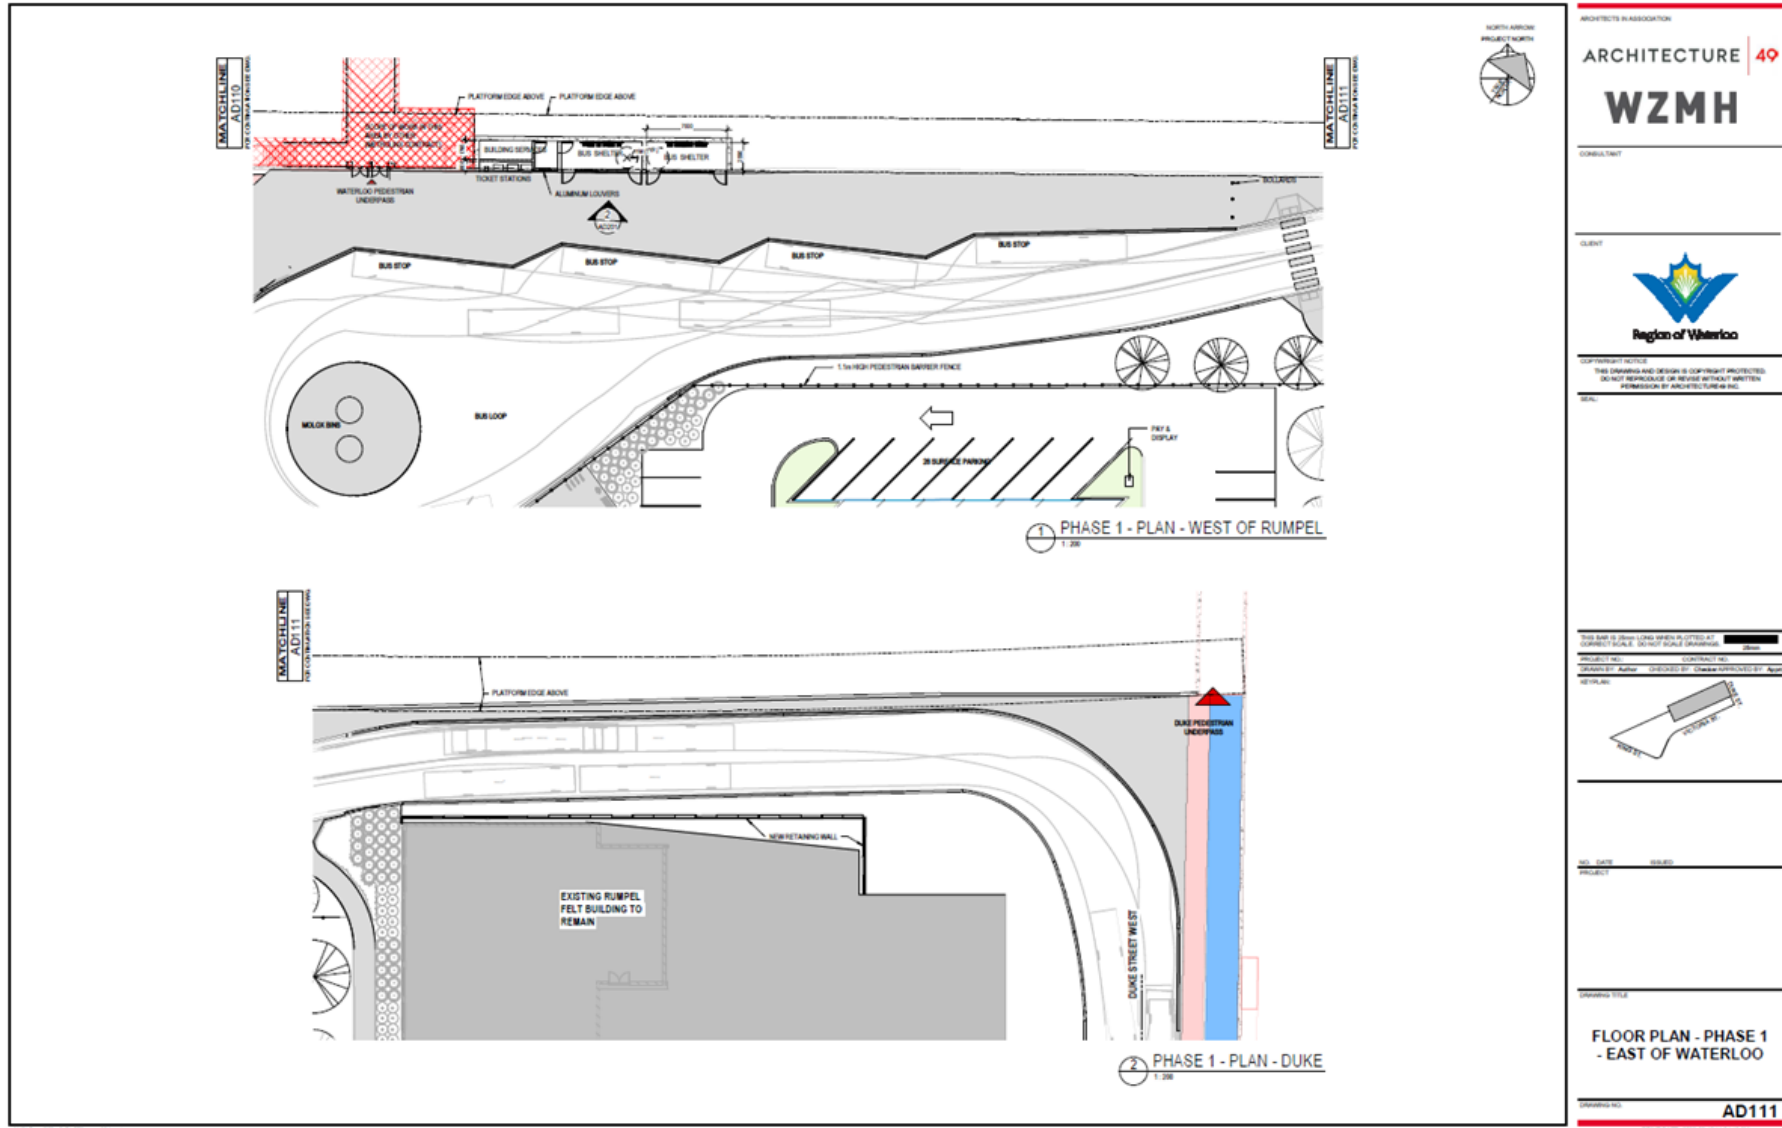

ARCHITECTS IN ASSOCIATION
ARCHITECTURE 49

WZMH

CONSULTANT

CLIENT



COPYRIGHT NOTICE

THIS DRAWING AND DESIGN IS COPYRIGHT PROTECTED.
DO NOT REPRODUCE OR FURTHER DISTRIBUTE WITHOUT
PERMISSION BY ARCHITECTURE 49.

SCALE:

THIS DRAWING IS UNLESS OTHERWISE NOTED TO BE AT
CORRECT SCALE. DO NOT SCALE DRAWINGS.
PROJECT NO. 1000 CONTRACT NO. 1000
DESIGNED BY WZMH CHECKED BY: [Signature] DRAWN BY: [Signature]



DATE: 2023-12-01

BY: [Signature]

PROJECT:


DRAWING TITLE

ELEVATION -
PEDESTRIAN BRIDGE

DRAWING NO.


AB200

FILED: 2023-12-01 10:00 AM

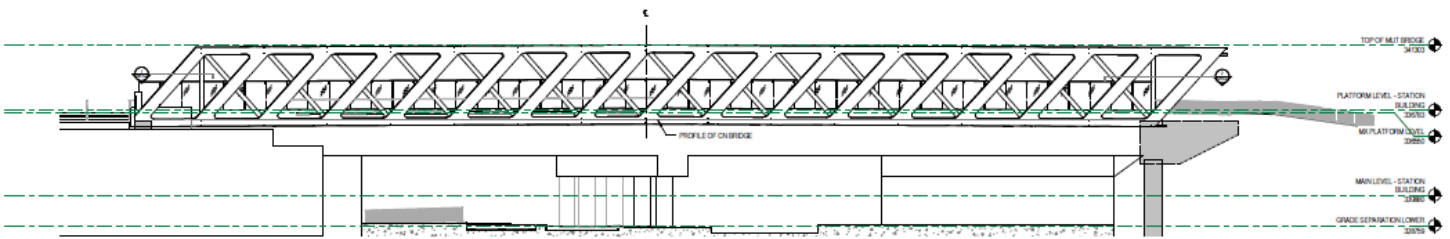

2 ELEVATION - MUT BRIDGE LOOKING SOUTH

1/100

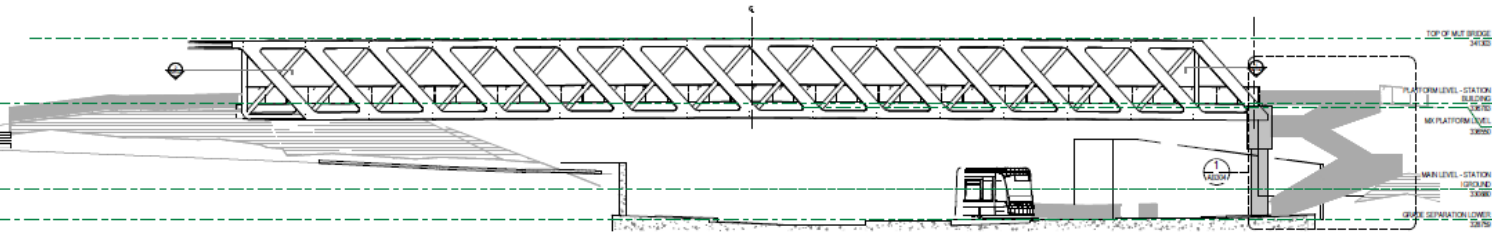

1 ELEVATION - MUT BRIDGE LOOKING NORTH

1/100