



APPENDIX B

Project Team Recommended Design Alternative (Cross-Sections)

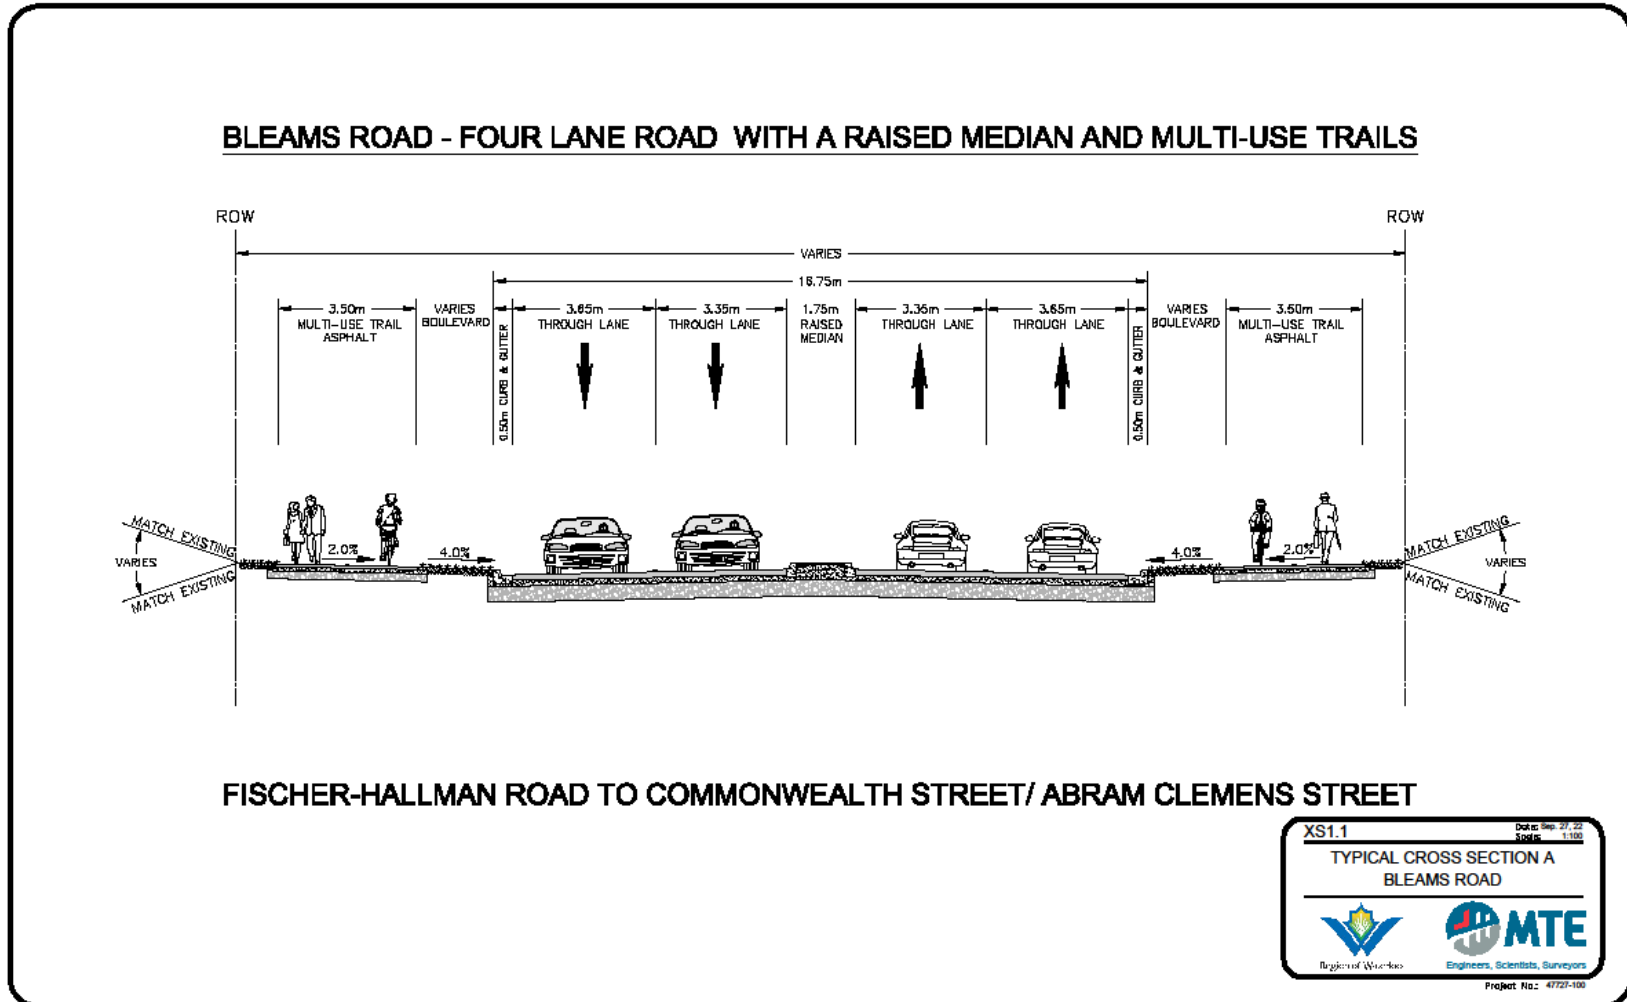

BLEAMS ROAD - TWO LANE ROAD WITH A RAISED MEDIAN AND MULTI-USE TRAILS

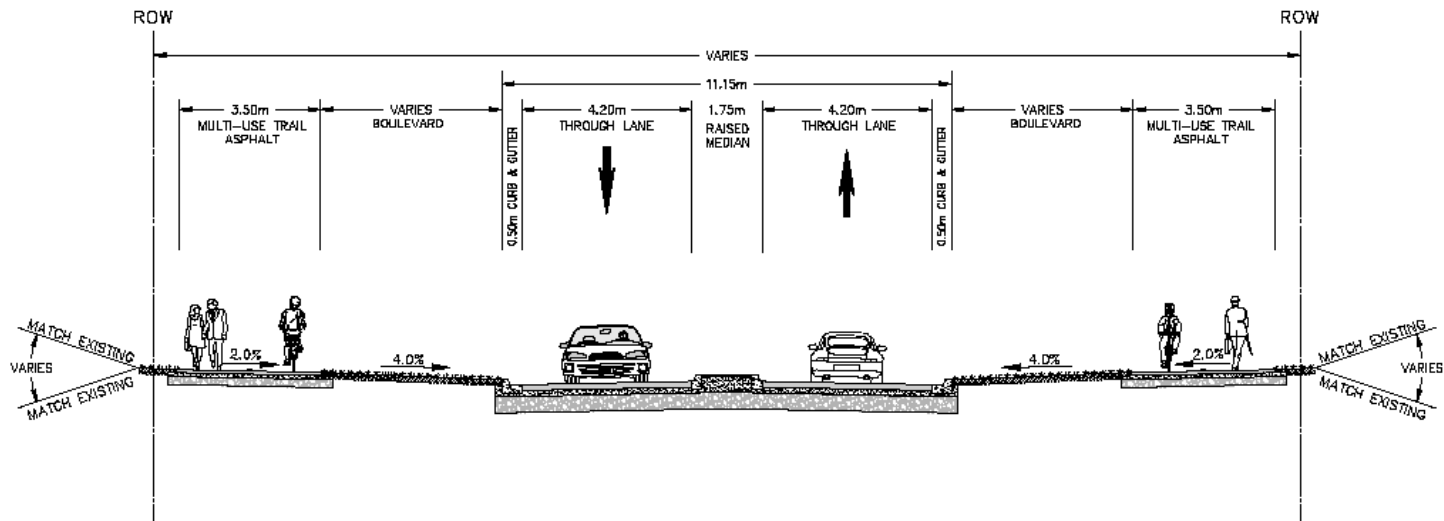

COMMONWEALTH STREET/ ABRAM CLEMENS STREET TO AMAND DRIVE/ DONNENWERTH DRIVE


XS1.2 Date: Sep 28, 22
Scale: 1:100

TYPICAL CROSS SECTION B
BLEAMS ROAD

Region of Waterloo
Engineers, Scientists, Surveyors

Project No.: 47727-100

BLEAMS ROAD - TWO LANE ROAD WITH MULTI-USE TRAILS

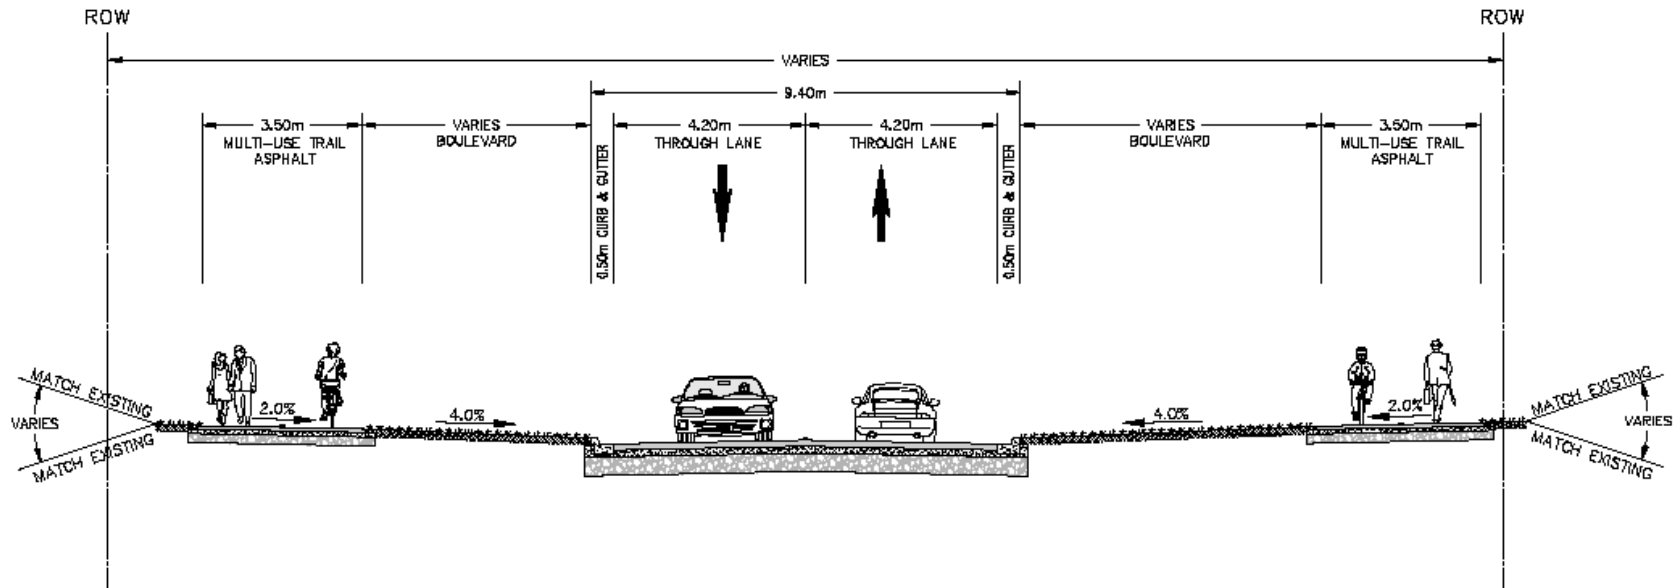

AMAND DRIVE/ DONNENWERTH DRIVE TO TRUSSLER ROAD

XS1.3 Date: Sep. 28, 22
Scale: 1:100

TYPICAL CROSS SECTION C
BLEAMS ROAD

Project No.: 47727-100