


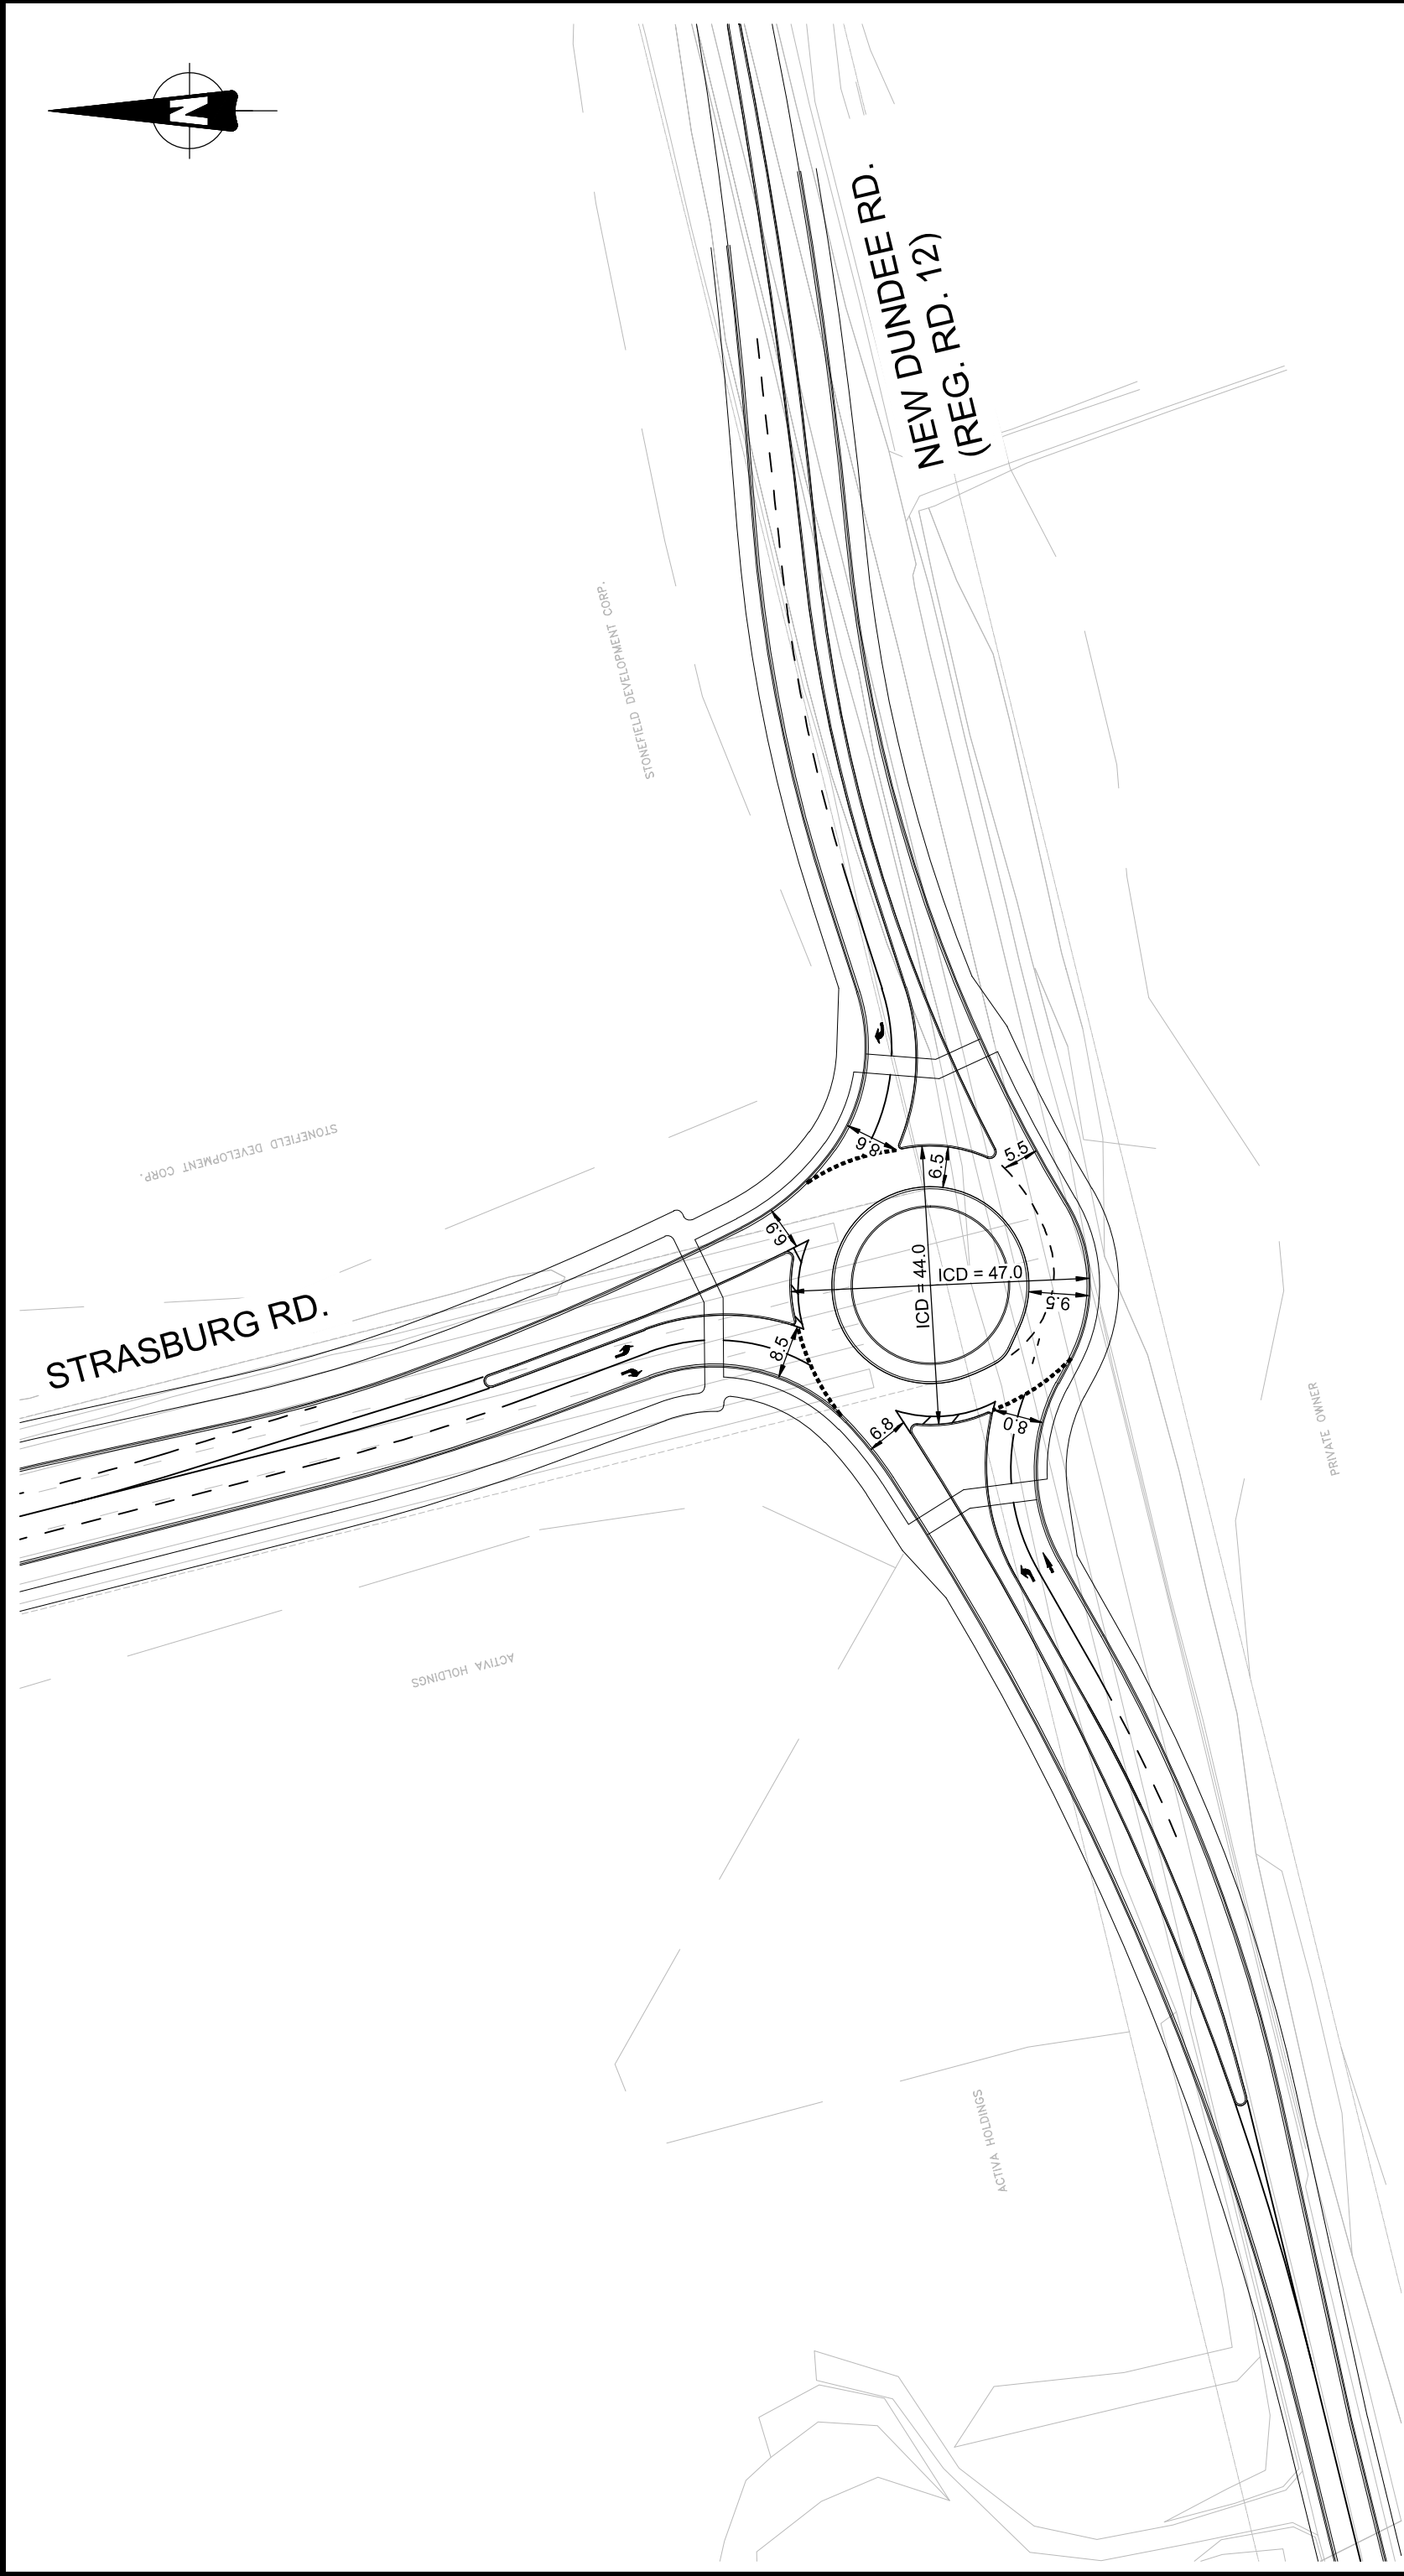

Horizontal Geometry -
Ultimate Configuration
Strasburg Road and New Dundee Road (Regional Road 12)

DRAFTER:	CM	SCALE:	1:1000
DESIGNER:	CM	DATE:	2023/12/21
APPROVER:	PW	PROJECT No:	B001669
SHEET No:	2 of 9	DRAWING No:	2